

For Lease

# New-Construction Industrial Complex

VERSATILE NORTH I-25 INDUSTRIAL SPACE



- JUST FIVE MINUTES FROM I-25
- SUITE SIZES FROM ±1,607 TO ±6,990 SF
- UP TO ±13,465 SF AVAILABLE

**MAY 2025 DELIVERY**

1320 Cuesta Arriba Ct. NE | Albuquerque, NM 87113

*SEQ Paseo del Norte & Edith Blvd. NE*



**AVAILABLE**  
±1,607 SF -  
±13,465 SF



**LEASE RATE**  
\$16.00/SF  
+ \$2.50 NNN

- 20' - 24' ceiling heights
- 12' x 12' grade-level garage doors
- 200-amp, 3-phase power

- Gated and secured lot
- Estimated delivery: May 2025
- IDO Zoning: [NR-BP](#)

**NAISunVista**

**got space™**

Todd Strickland  
todd@sunvista.com  
505 450 1121

Rob Bridges  
rob@sunvista.com  
505 977 5094



# For Lease

## NEW-CONSTRUCTION INDUSTRIAL COMPLEX

1320 Cuesta Arriba Ct. NE | Albuquerque, NM 87113






# For Lease

## NEW-CONSTRUCTION INDUSTRIAL COMPLEX

1320 Cuesta Arriba Ct. NE | Albuquerque, NM 87113

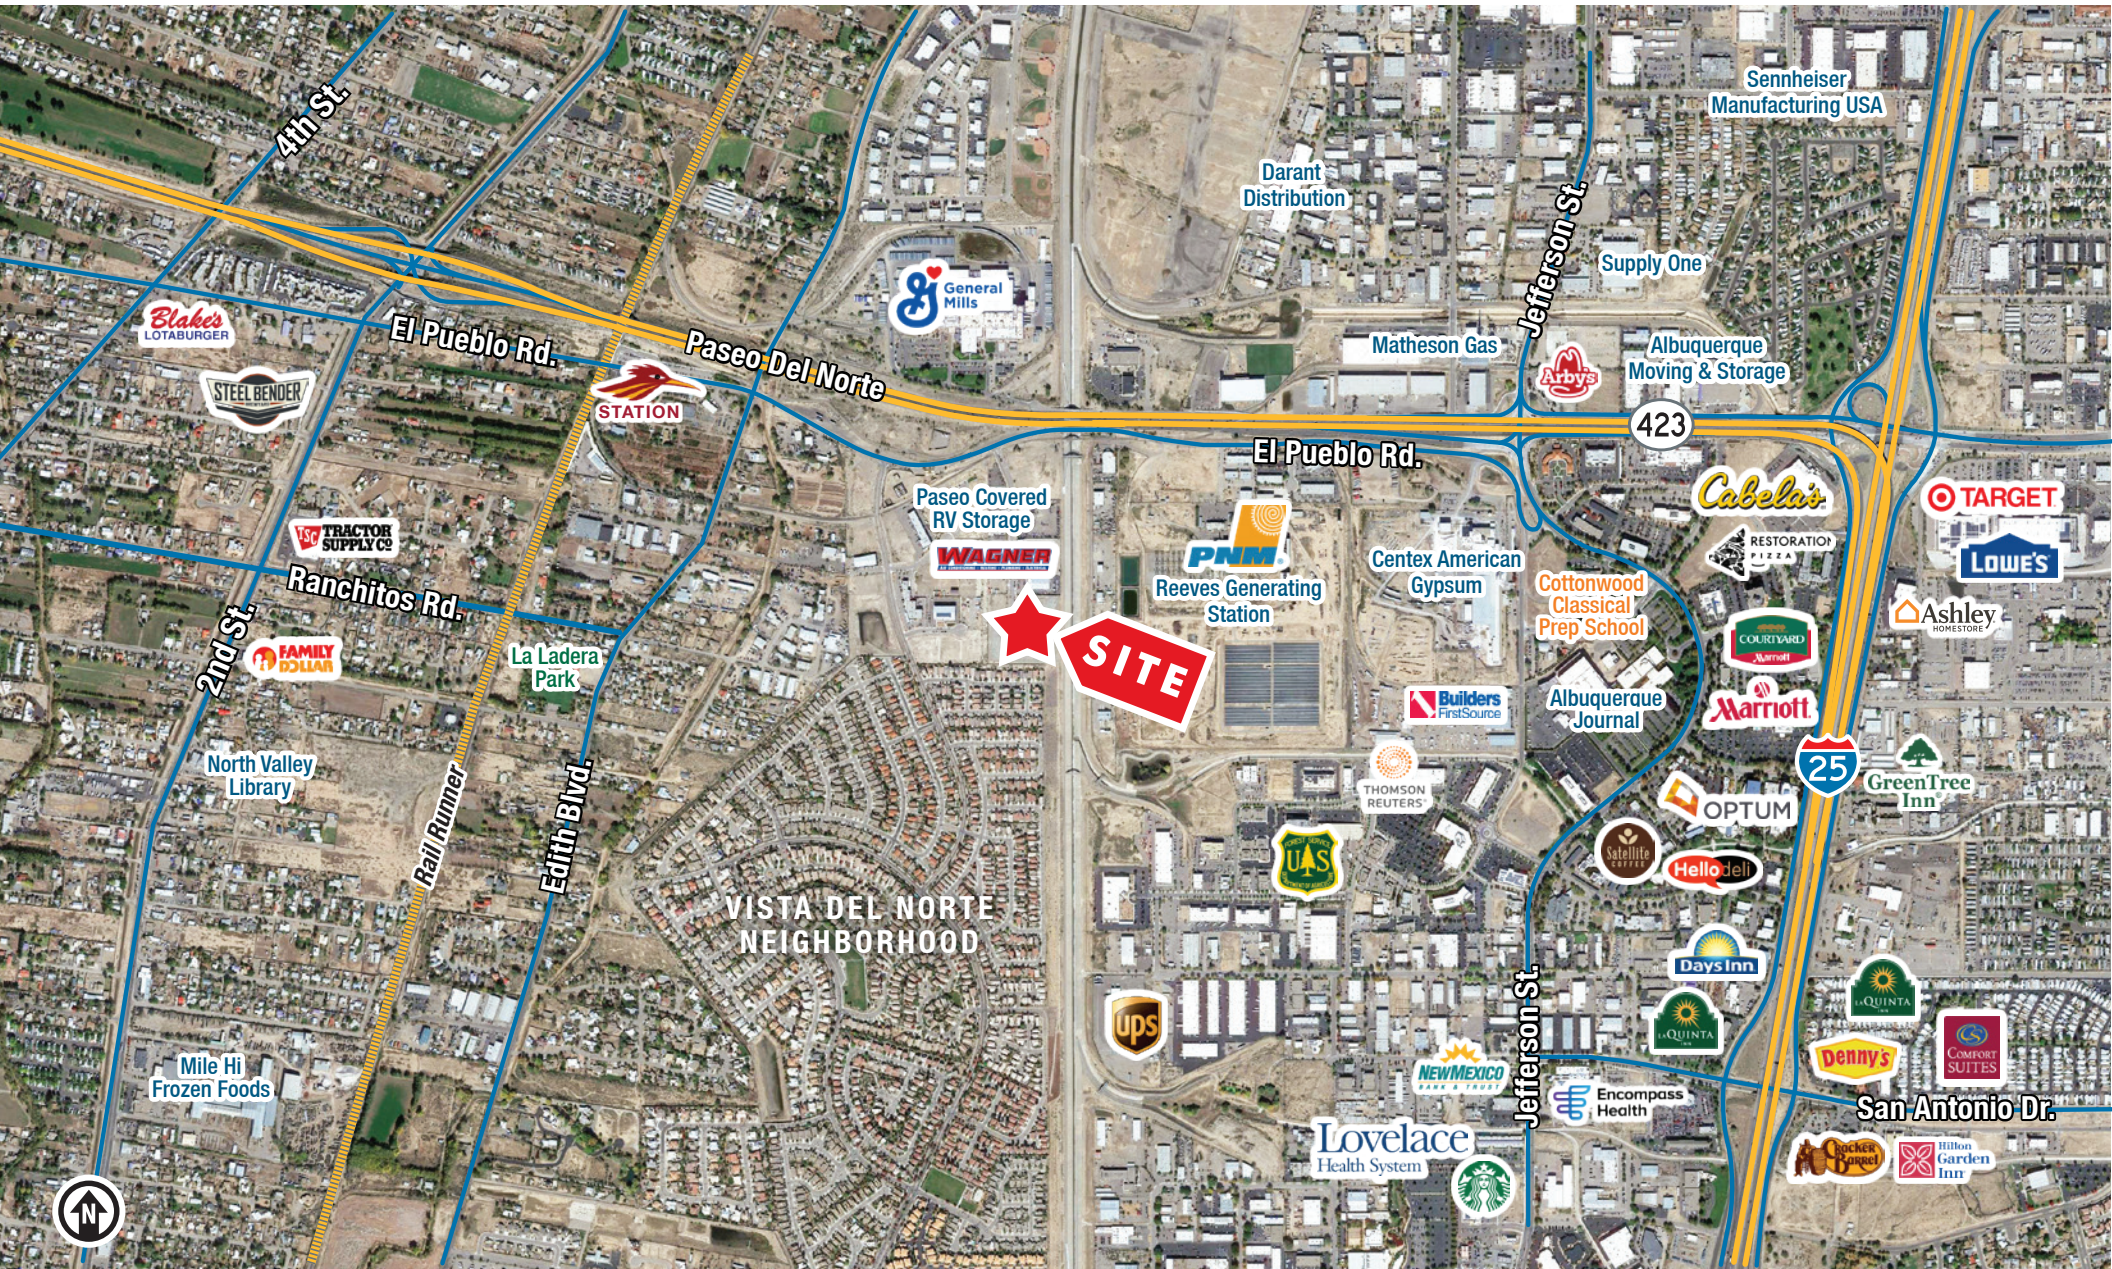




# For Lease

## NEW-CONSTRUCTION INDUSTRIAL COMPLEX

1320 Cuesta Arriba Ct. NE | Albuquerque, NM 87113

### FLOOR PLANS

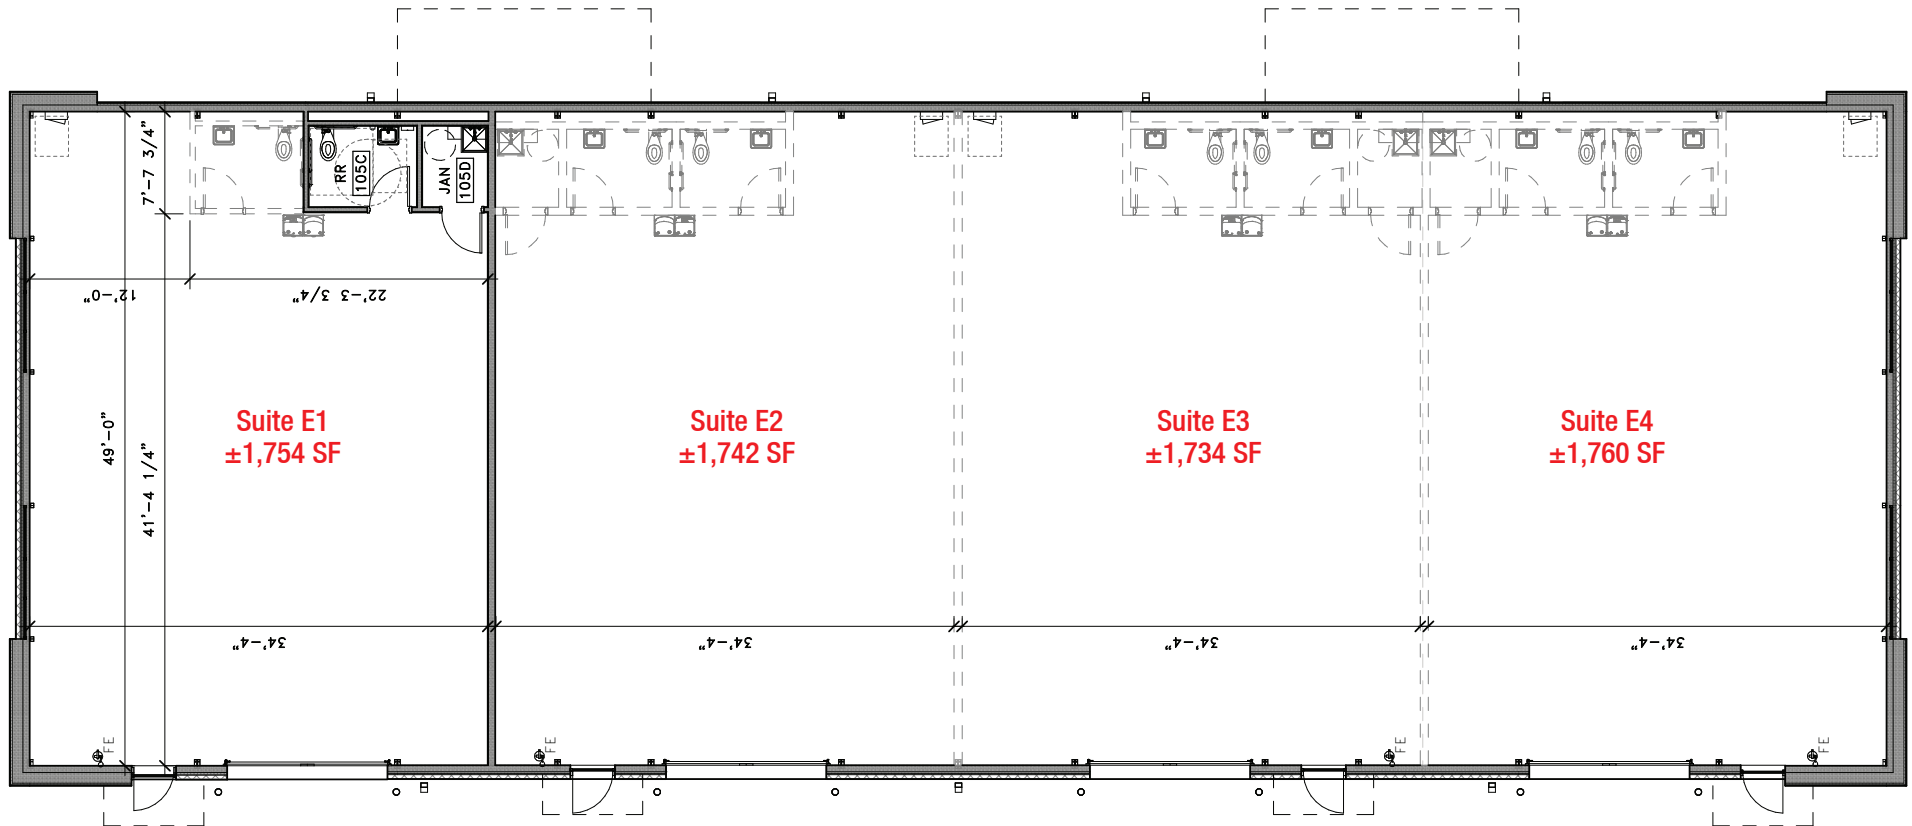


### EAST BUILDING

±1,734 - 6,990 SF

For Lease

# NEW-CONSTRUCTION INDUSTRIAL COMPLEX

1320 Cuesta Arriba Ct. NE | Albuquerque, NM 87113

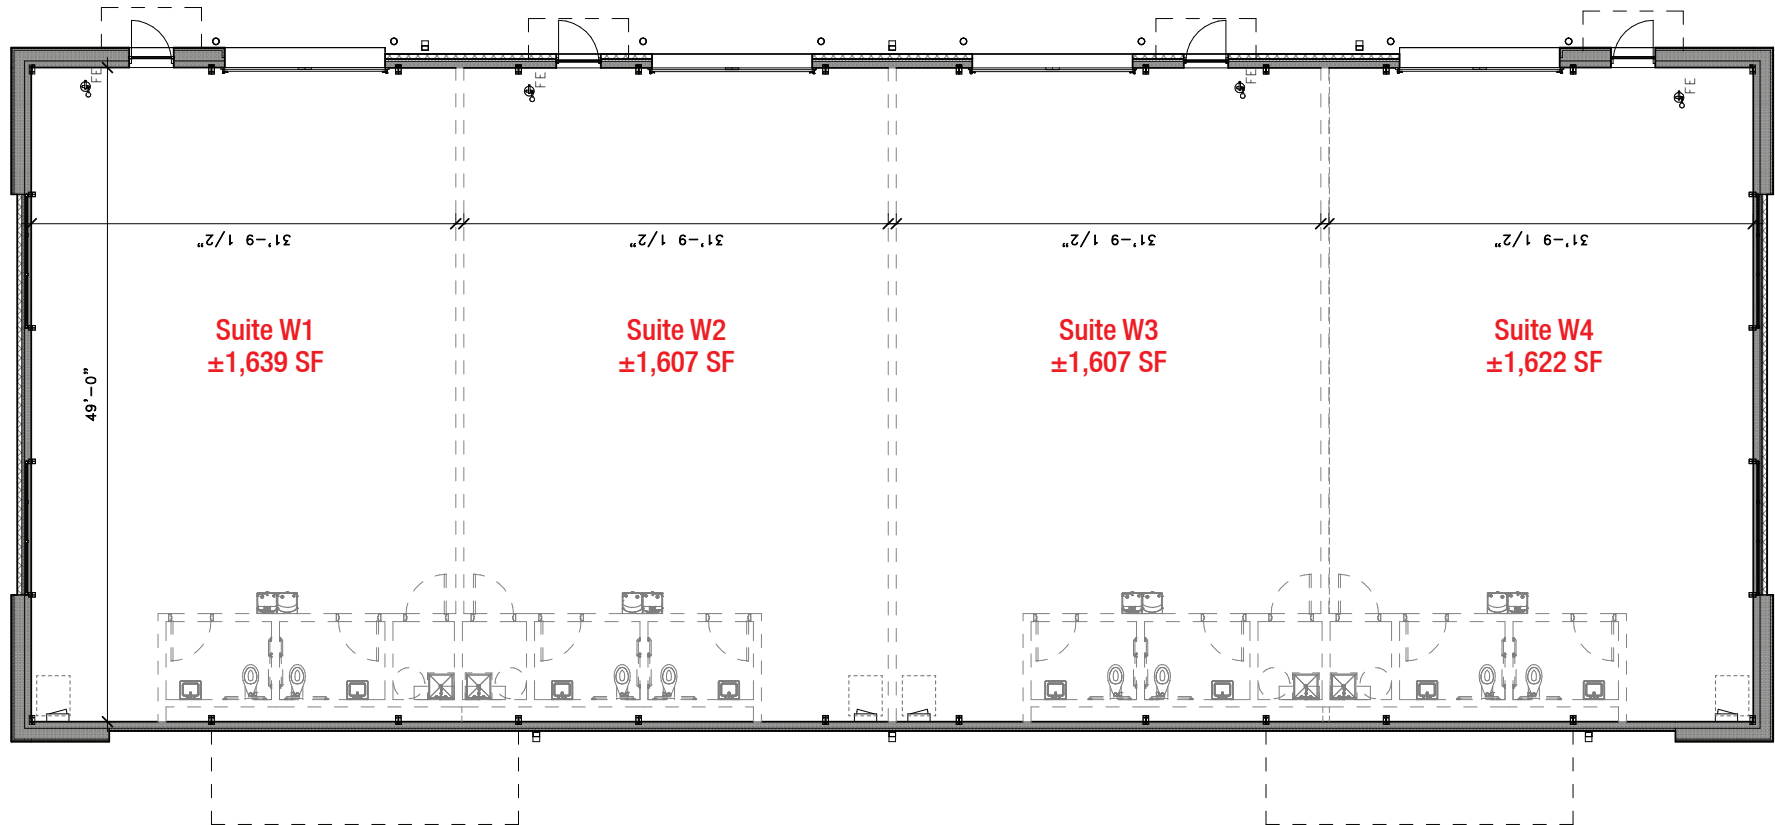

## WEST BUILDING

±1,607 - 6,475 SF



505 878 0001 | [sunvista.com](http://sunvista.com)      
2424 Louisiana Blvd. NE | Suite 100 | Albuquerque, NM 87110

Todd Strickland  
[todd@sunvista.com](mailto:todd@sunvista.com)  
505 450 1121


Rob Bridges  
[rob@sunvista.com](mailto:rob@sunvista.com)  
505 977 5094

For Lease


# NEW-CONSTRUCTION INDUSTRIAL COMPLEX

1320 Cuesta Arriba Ct. NE | Albuquerque, NM 87113


## ELEVATIONS

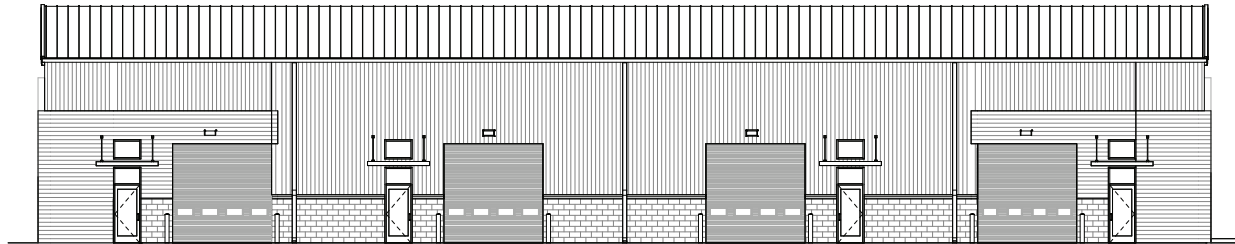


E1 WEST ELEVATION – EAST BUILDING Copy 1  
SCALE: 1/8" = 1'-0"

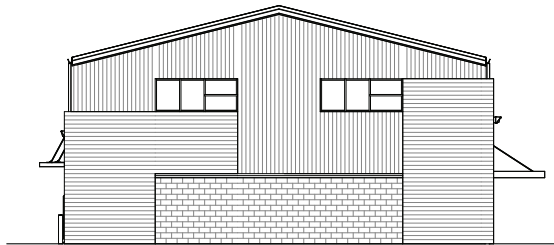

C1 SOUTH ELEVATION – EAST BUILDING Copy 1  
SCALE: 1/8" = 1'-0"

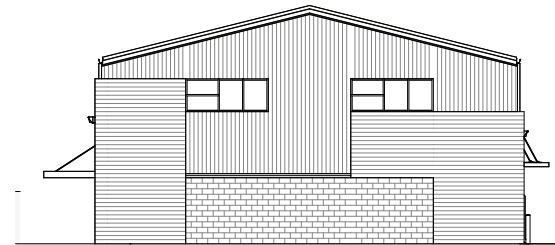

C4 NORTH ELEVATION – EAST BUILDING Copy 1  
SCALE: 1/8" = 1'-0"

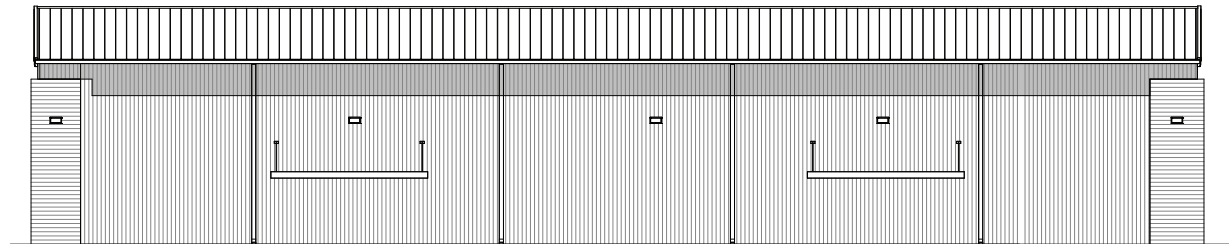

A1 EAST ELEVATION – EAST BUILDING Copy 1  
SCALE: 1/8" = 1'-0"