

For Sale  
or Lease

# Office/Warehouse with Fenced Yard

CENTRALLY LOCATED WITH QUICK ACCESS TO BOTH I-25 & I-40

367 Arvada Ave. NE | Albuquerque, NM 87102

NWQ I-40 & Edith Blvd. NE



## AVAILABLE

Building: ±10,110 SF  
Land: ±0.60 Acres

## ZONING

IDO Zoning: MX-M

## SALE PRICE

\$995,000

## LEASE RATE

\$8,400/Mo. + NNN for ±9,600 SF Warehouse  
(residential unit not included in lease)

- ±1,800 SF finished office with updated flooring
- ±510 SF residential unit
- ±7,800 SF warehouse
- Roof replaced in 2020
- 3 grade-level vehicle doors
- Secure perimeter fencing
- Live/work opportunity
- Recent HVAC upgrades
- 13'-19' warehouse ceiling heights

**NA**SunVista

got space™

Alex Pulliam  
alex@sunvista.com  
505 350 5729


Riley McKee  
riley@sunvista.com  
505 379 1549



For Sale or Lease

OFFICE/WAREHOUSE WITH FENCED YARD

367 Arvada Ave. NE | Albuquerque, NM 87102

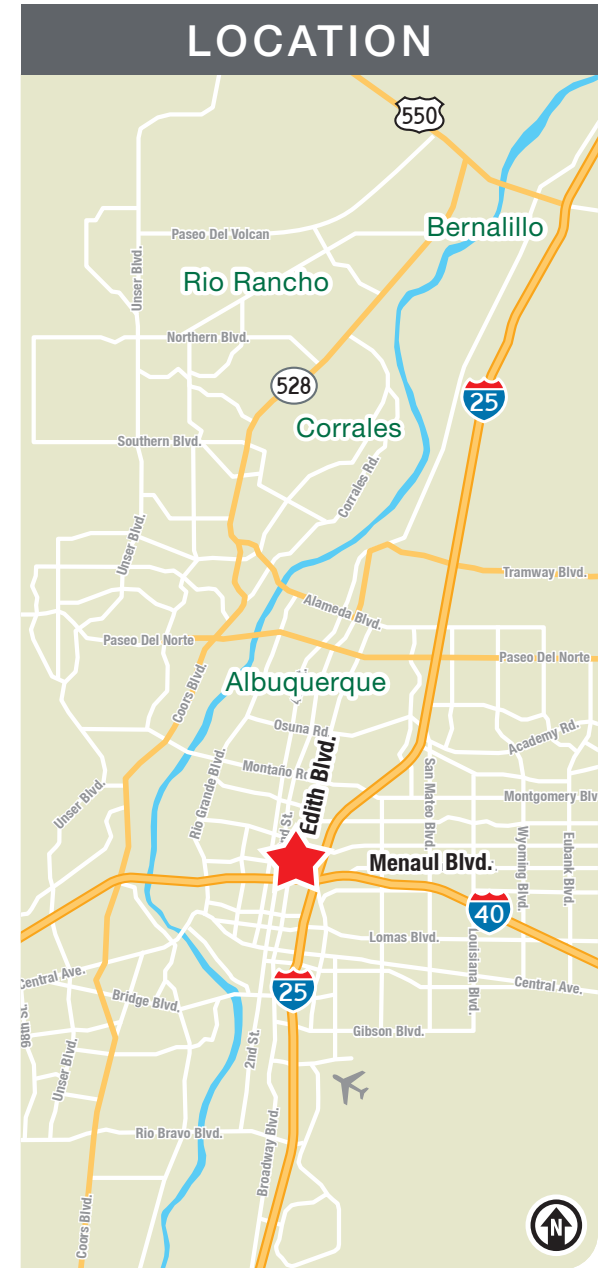




For Sale or Lease

OFFICE/WAREHOUSE WITH FENCED YARD

367 Arvada Ave. NE | Albuquerque, NM 87102

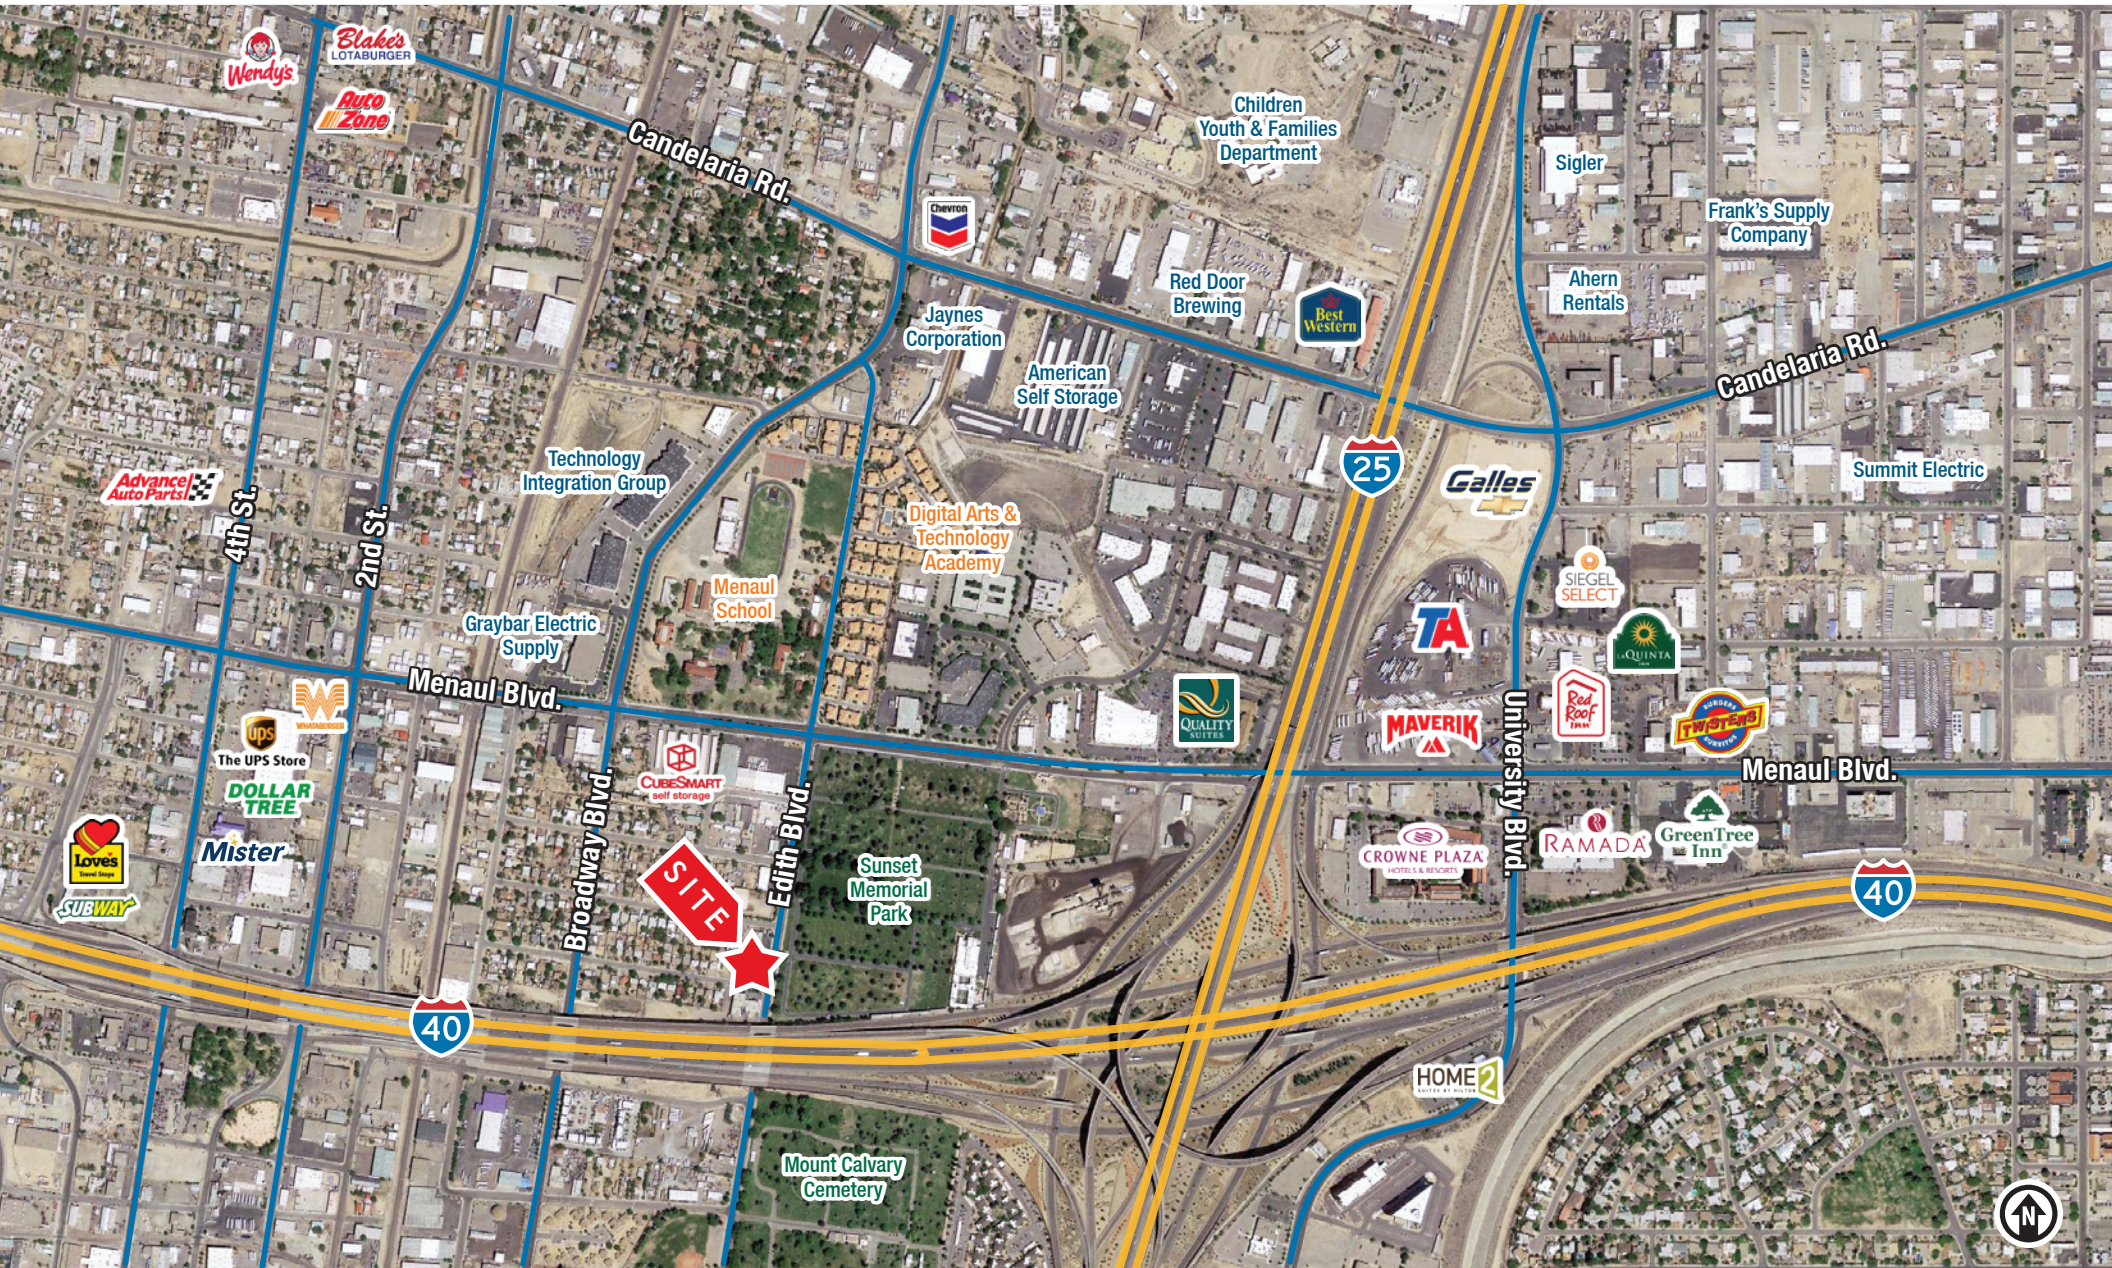



For Sale or Lease

## OFFICE/WAREHOUSE WITH FENCED YARD

367 Arvada Ave. NE | Albuquerque, NM 87102



505 878 0001 | [sunvista.com](http://sunvista.com)      
2424 Louisiana Blvd. NE | Suite 100 | Albuquerque, NM 87110

**Alex Pulliam**  
[alex@sunvista.com](mailto:alex@sunvista.com)  
505 350 5729

**Riley McKee**  
[riley@sunvista.com](mailto:riley@sunvista.com)  
505 379 1549



For Sale or Lease

## OFFICE/WAREHOUSE WITH FENCED YARD

367 Arvada Ave. NE | Albuquerque, NM 87102



**NAI**SunVista

505 878 0001 | [sunvista.com](http://sunvista.com)      
2424 Louisiana Blvd. NE | Suite 100 | Albuquerque, NM 87110

**Alex Pulliam**  
[alex@sunvista.com](mailto:alex@sunvista.com)  
505 350 5729

**Riley McKee**  
[riley@sunvista.com](mailto:riley@sunvista.com)  
505 379 1549



For Sale or Lease

## OFFICE/WAREHOUSE WITH FENCED YARD

367 Arvada Ave. NE | Albuquerque, NM 87102



**NAI**SunVista

505 878 0001 | [sunvista.com](http://sunvista.com)      
2424 Louisiana Blvd. NE | Suite 100 | Albuquerque, NM 87110


**Alex Pulliam**  
[alex@sunvista.com](mailto:alex@sunvista.com)  
505 350 5729

**Riley McKee**  
[riley@sunvista.com](mailto:riley@sunvista.com)  
505 379 1549

For Sale or Lease

# OFFICE/WAREHOUSE WITH FENCED YARD

367 Arvada Ave. NE | Albuquerque, NM 87102

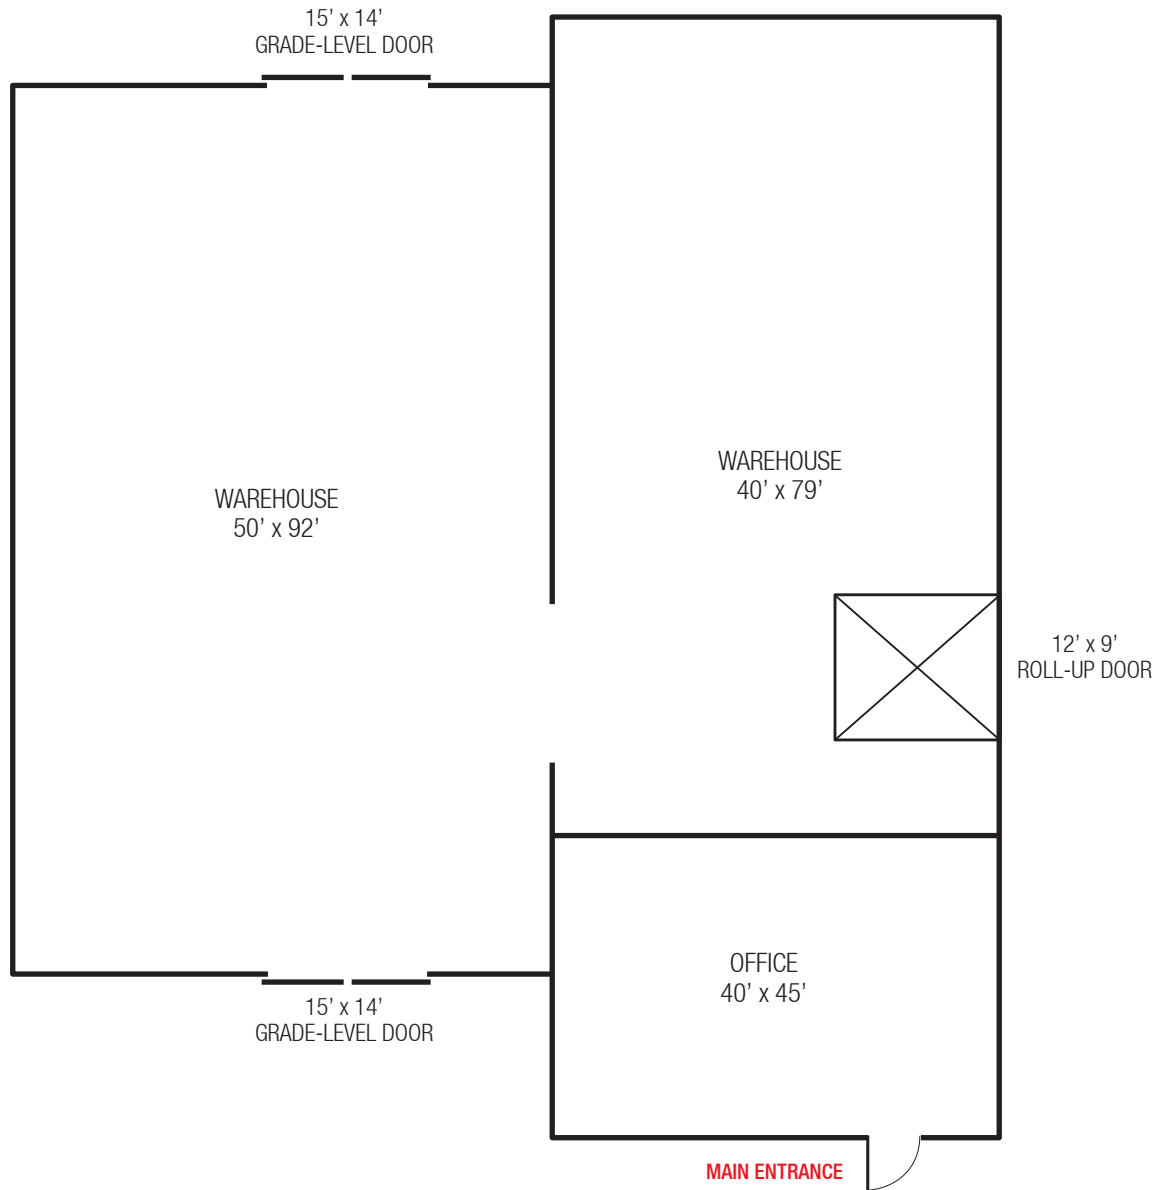

## FLOOR PLAN

Office:	±1,800 SF
Warehouse:	±7,800 SF
Residential Unit	±510 SF
<b>Total:</b>	<b>±10,110 SF</b>

Floor plan not to scale.