

For Lease

Simple, Clean Industrial Building

NORTH I-25 WAREHOUSE WITH OFFICE



3712 Commercial St. NE | Albuquerque, NM 87107

NEQ 2nd St. & Candelaria Rd. NE



AVAILABLE

Building: ±7,468 SF



LEASE RATE

\$9.50/SF + NNN

- One 11'-9" x 12' dock-high door
- One 11'-9" x 12' grade-level ramp door
- 14' clear height
- Nine parking spots
- Close to the "Big I" with easy access to I-25
- Zoning: M-1, Bernalillo County

NA SunVista

got space™

Micah Gray
micah@sunvista.com
505 338 9878

DJ Brigman, CCIM
DJ@sunvista.com
505 998 1562

For Lease

SIMPLE, CLEAN INDUSTRIAL BUILDING


3712 Commercial St. NE | Albuquerque, NM 87107

FLOOR PLAN

AVAILABLE

±7,468 SF

Floor plan not to scale.

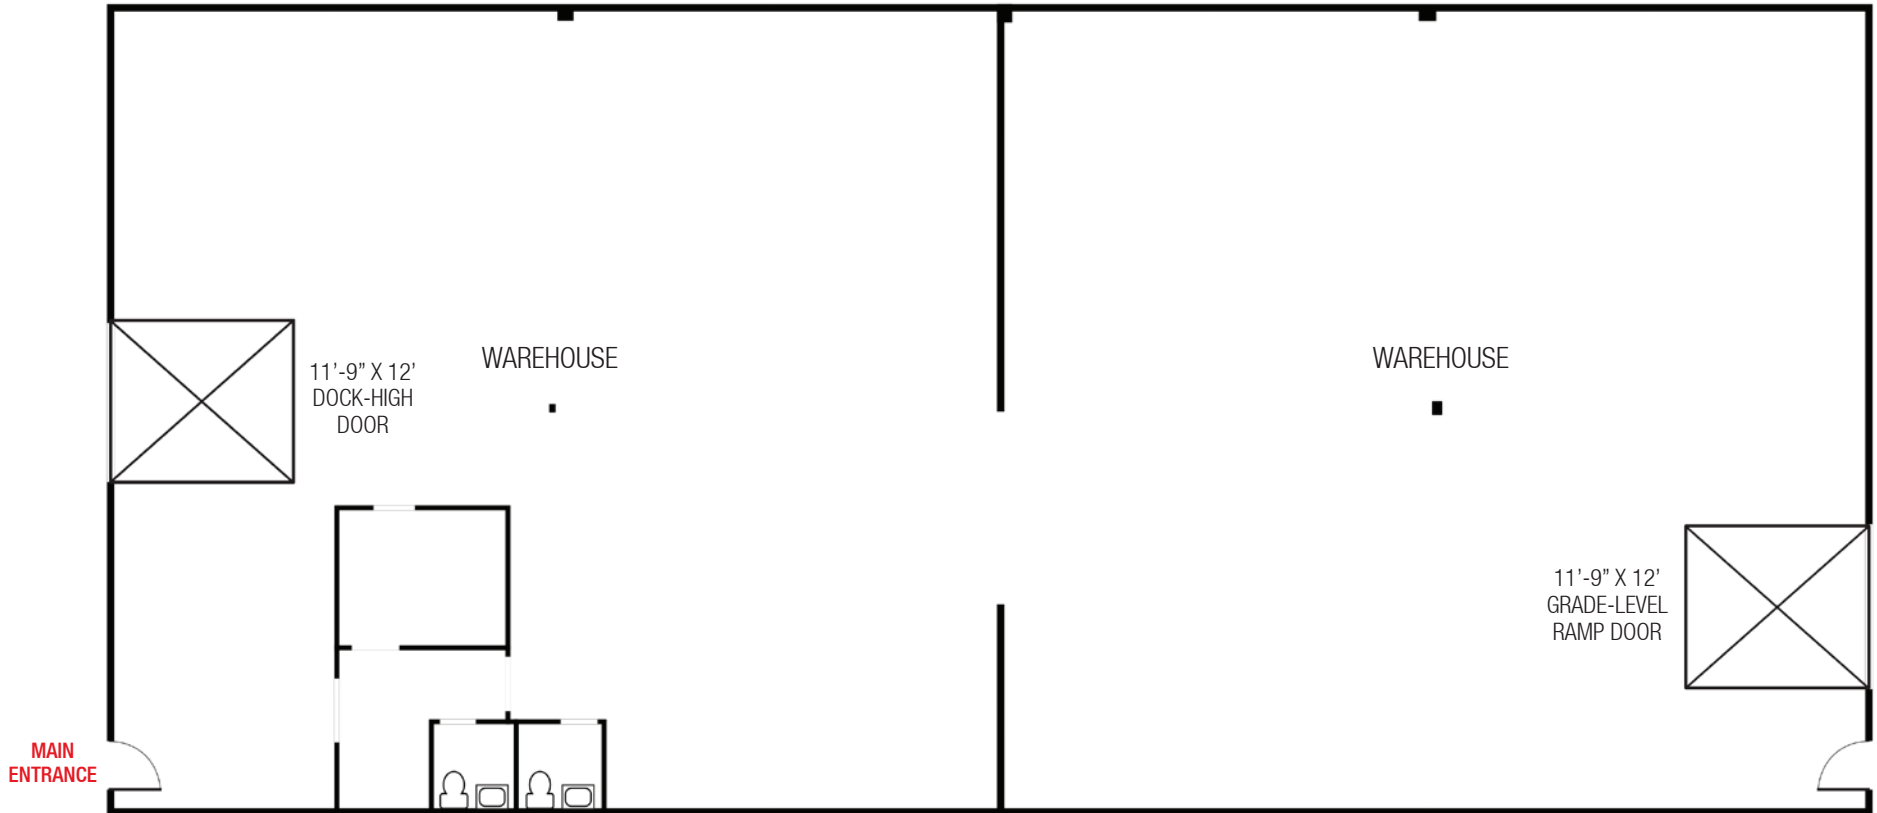

For Lease


SIMPLE, CLEAN INDUSTRIAL BUILDING

3712 Commercial St. NE | Albuquerque, NM 87107



LOCATION

- HUB Zone** [MORE INFO](#)
- Opportunity Zone** [MORE INFO](#)

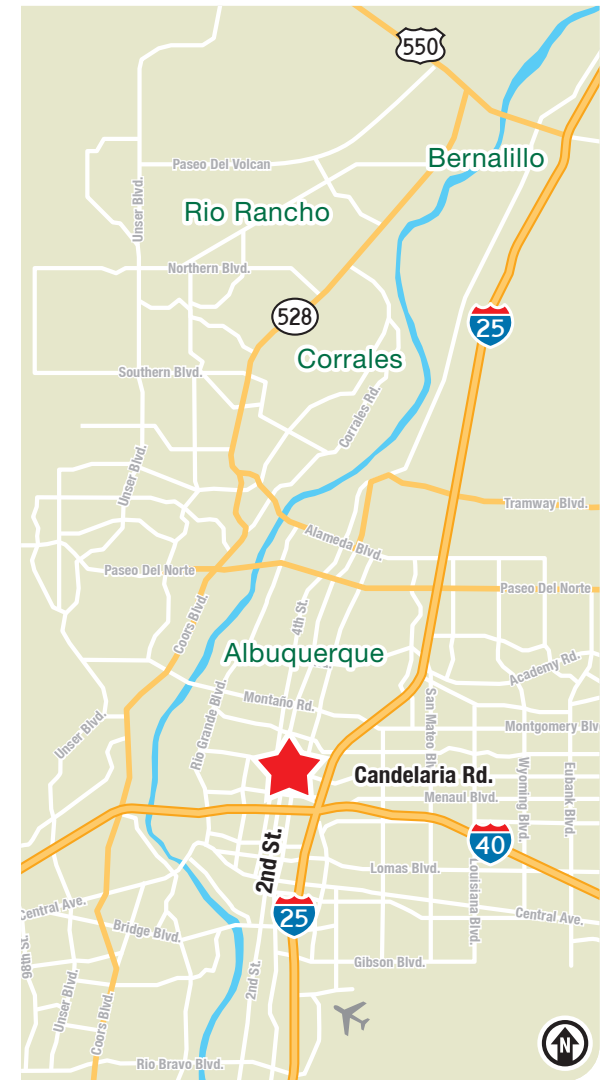

NAI SunVista

505 878 0001 | sunvista.com
2424 Louisiana Blvd. NE | Suite 100 | Albuquerque, NM 87110


Micah Gray
micah@sunvista.com
505 338 9878

DJ Brigman, CCIM
DJ@sunvista.com
505 998 1562

For Lease

SIMPLE, CLEAN INDUSTRIAL BUILDING

3712 Commercial St. NE | Albuquerque, NM 87107

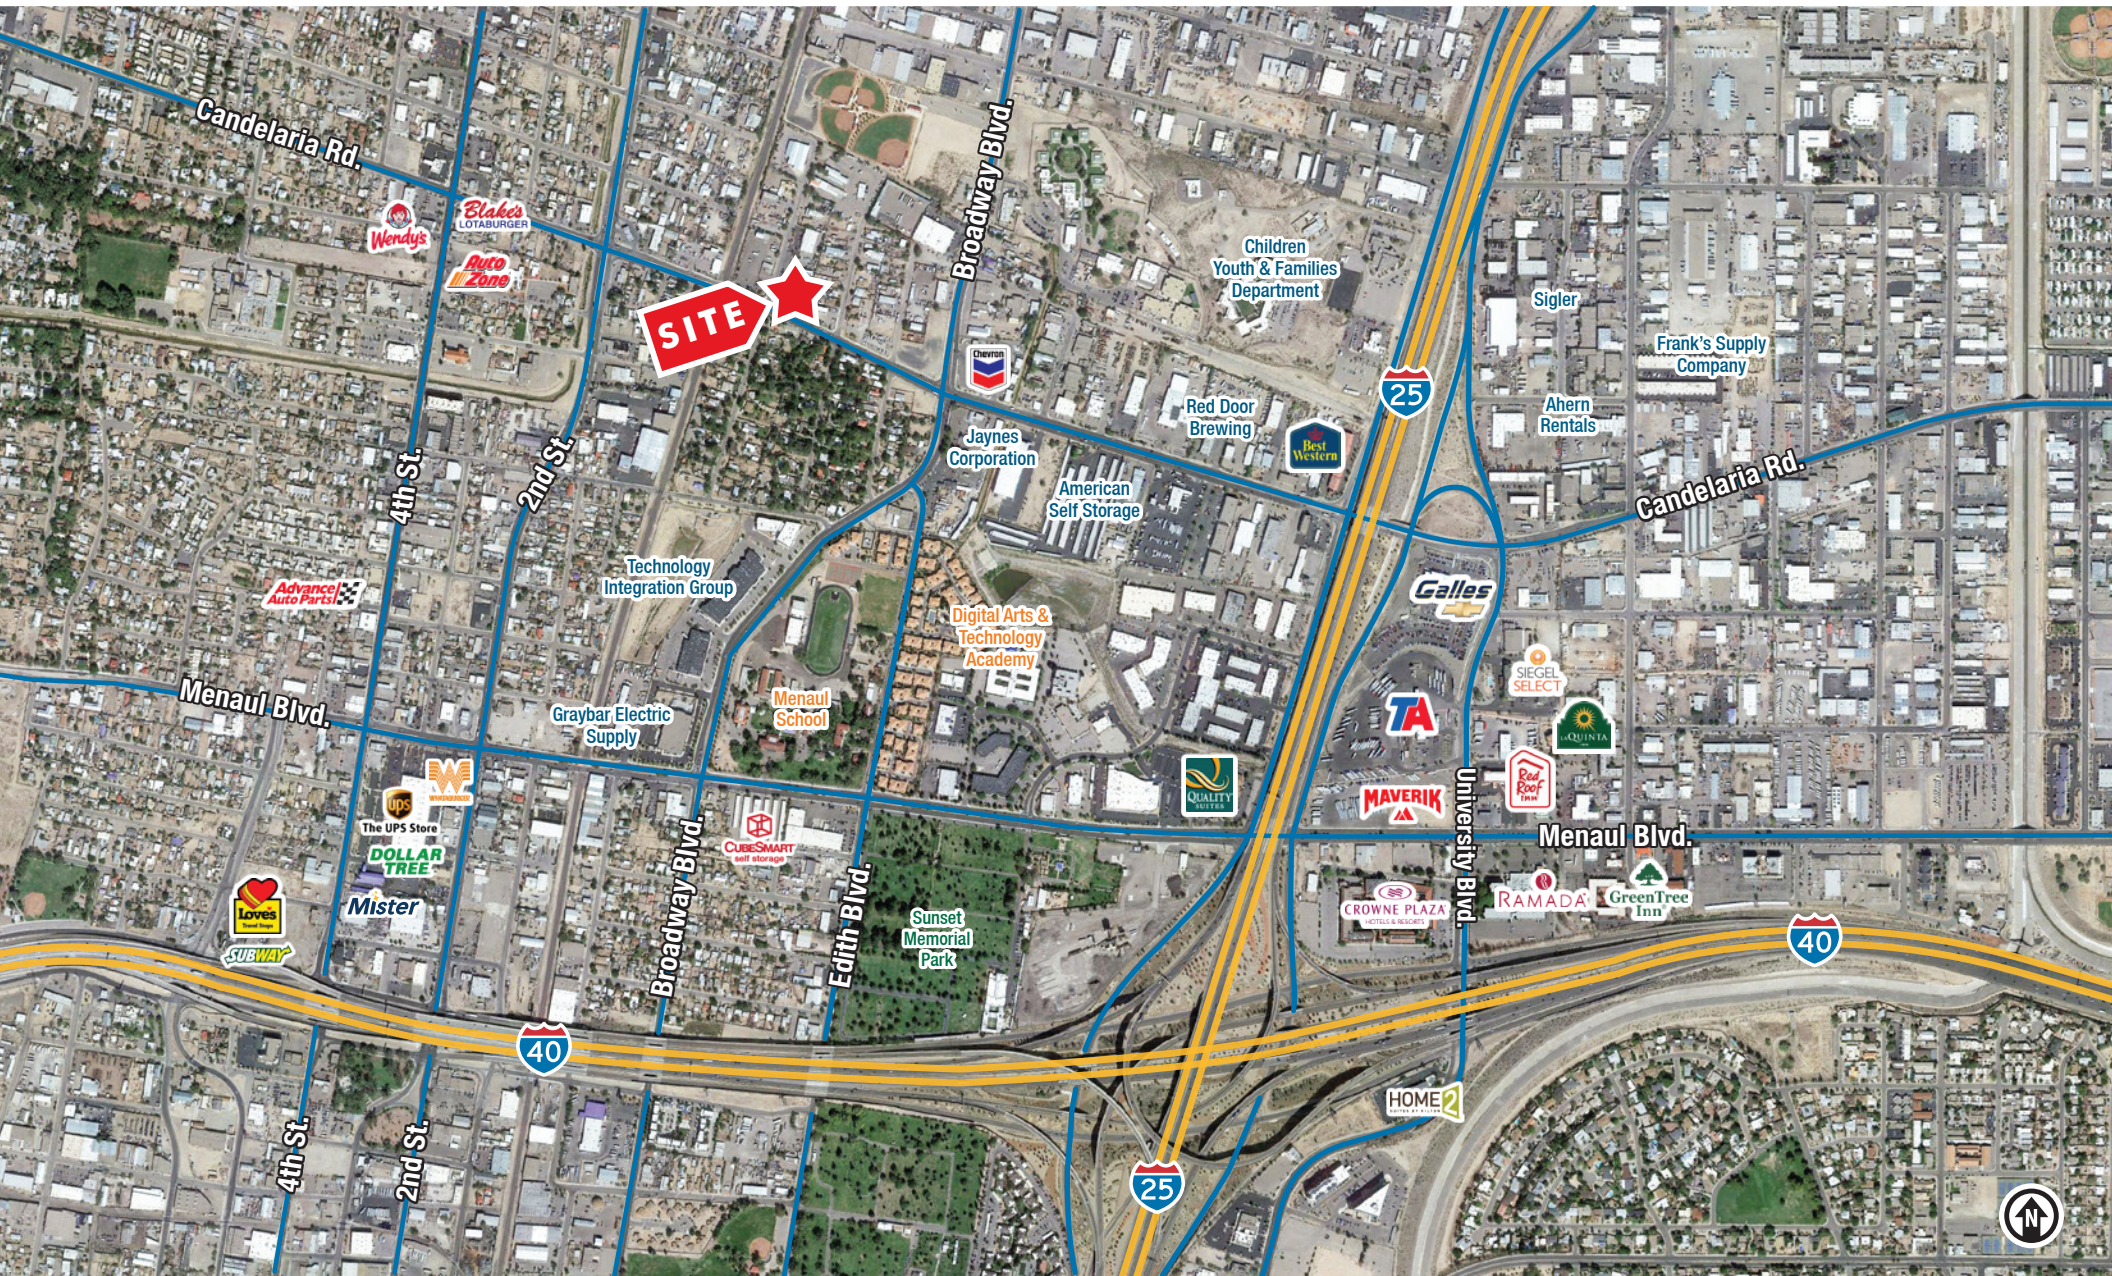

NAI SunVista

505 878 0001 | sunvista.com    

2424 Louisiana Blvd. NE | Suite 100 | Albuquerque, NM 87110

Micah Gray
micah@sunvista.com
505 338 9878

DJ Brigman, CCIM
DJ@sunvista.com
505 998 1562

For Lease

SIMPLE, CLEAN INDUSTRIAL BUILDING

3712 Commercial St. NE | Albuquerque, NM 87107



The information contained is believed reliable. While we do not doubt the accuracy, we have not verified it and make no guarantee, warranty or representation about it. It is your responsibility to independently confirm its accuracy and completeness. Any projection, opinion, assumption or estimated uses are for example only and do not represent the current or future performance of the property. The value of this transaction to you depends on many factors which should be evaluated by your tax, financial, and legal counsel. You and your counsel should conduct a careful independent investigation of the property to determine that it is suitable to your needs.

Micah Gray
micah@sunvista.com
505 338 9878

DJ Brigman, CCIM
DJ@sunvista.com
505 998 1562