

For Lease

Downtown Office Space Available

BEAUTIFUL COURTYARD SETTING

300 Central Ave. SW | Albuquerque, NM 87102

SWC 3rd St. & Central Ave. SW



AVAILABLE

- Ste. 2200: ±1,350 RSF
\$2,000/Mo. Full Service
- Ste. A: ±210 RSF \$500/Mo.
- Ste. F: ±210 RSF \$250/Mo.
- Ste. G: ±210 RSF \$250/Mo.

SUITE 2200:

- 3 windowed offices
- Beautiful hardwood floors
- Open work area
- Access to shared reception area and shared conference rooms
- 3 parking spaces included with suite
- Keypad secure entry
- Professional office users welcome
- Walking distance to the courthouses

EXECUTIVE OFFICES:

- Windowed and interior spaces available
- Furnished as seen on site
- Access to shared conference rooms and reception area
- Keypad secured entry
- Professional office users welcome
- Walking distance to courthouses

NAI SunVista

got space™

Shelly Branscom, CCIM

shelly@sunvista.com

505 414 2669

For Lease

DOWNTOWN OFFICE SPACE AVAILABLE

300 Central Ave. SW | Albuquerque, NM 87102




LOCATION

Demographics	1 mile	3 mile	5 mile
Total Population	13,983	90,673	236,286
Average HH Income	\$66,464	\$77,467	\$76,993
Daytime Employment	40,190	96,538	184,027

2024 Forecasted by Esri

HUB Zone [MORE INFO](#)

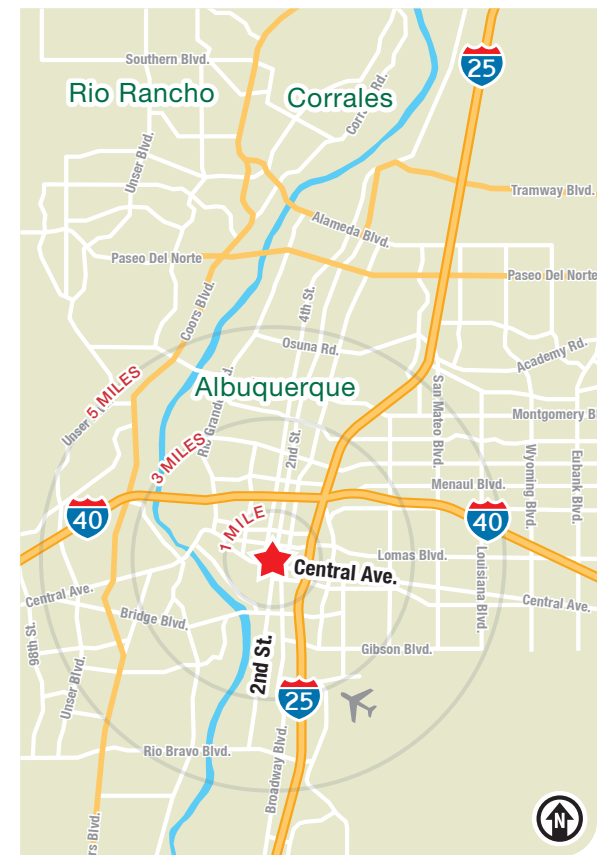

NAISunVista

505 878 0001 | sunvista.com

2424 Louisiana Blvd. NE | Suite 100 | Albuquerque, NM 87110

Shelly Branscom, CCIM

shelly@sunvista.com

505 414 2669

For Lease

DOWNTOWN OFFICE SPACE AVAILABLE

300 Central Ave. SW | Albuquerque, NM 87102



300 Central Ave.

For Lease

DOWNTOWN OFFICE SPACE AVAILABLE

300 Central Ave. SW | Albuquerque, NM 87102



Reception Area



Shared Conference Room



Suite 2200



Suite 2200



Suite 2200

For Lease


DOWNTOWN OFFICE SPACE AVAILABLE

300 Central Ave. SW | Albuquerque, NM 87102

FLOOR PLAN

AVAILABLE

Suite 2200: ±1,350 RSF

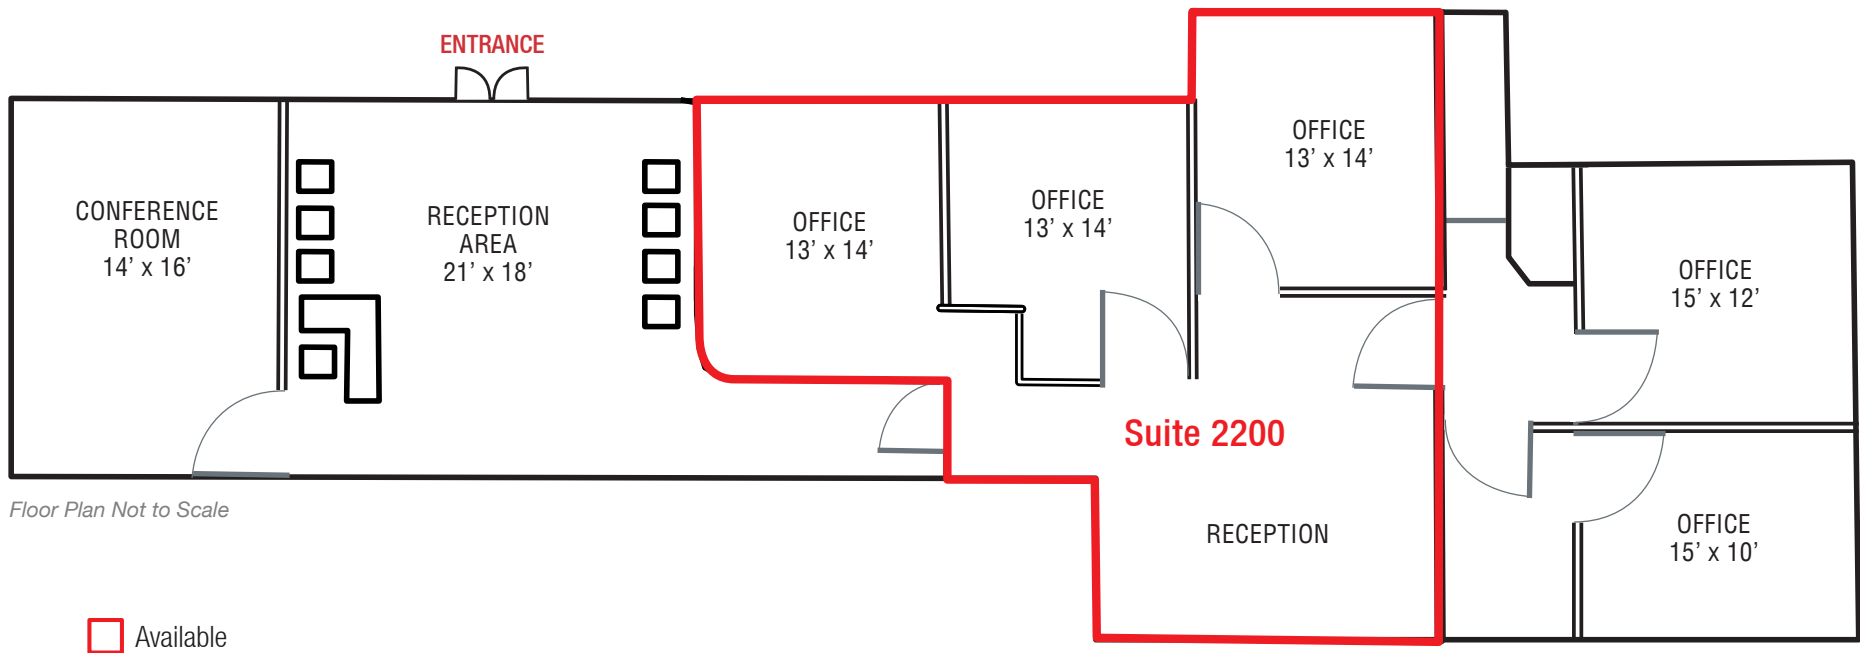

Floor Plan Not to Scale

For Lease

DOWNTOWN OFFICE SPACE AVAILABLE


300 Central Ave. SW | Albuquerque, NM 87102

FLOOR PLAN

WEST BUILDING - 2ND FLOOR

Suite A: ±210 RSF \$500/Mo.
Suite F: ±210 RSF \$250/Mo.
Suite G: ±210 RSF \$250/Mo.

Floor Plan Not to Scale

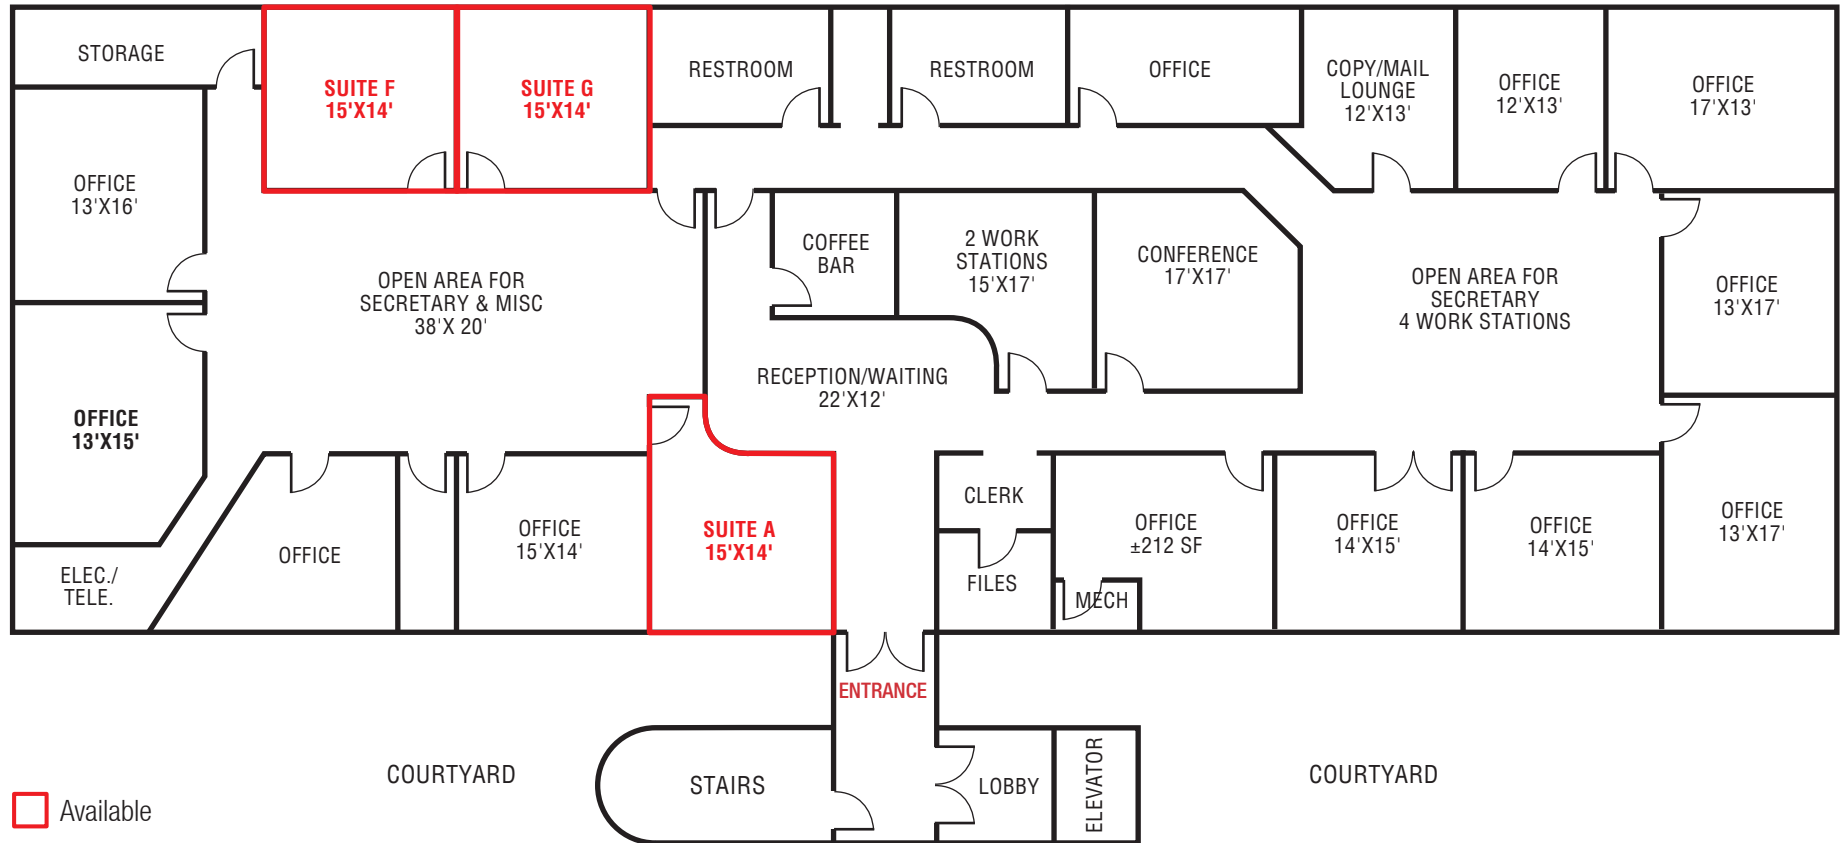

Albuquerque

TRADE AREA ANALYSIS

DOWNTOWN | ALBUQUERQUE

Albuquerque's downtown is a vibrant community of entrepreneurs, artists, families and local businesses that collectively create a thriving central district. At the intersection of Route 66, the Atchison Topeka & Santa Fe Railroad, Pueblo Indian trade routes, and El Camino Real. It is the cultural crossroads of the southwest, and remains the employment, transportation, and tourism hub for all of New Mexico. The new APD Public Safety Center at Central & 4th is a valuable addition to Downtown Albuquerque. This facility, along with both foot and bike patrols, will provide a consistent street-level presence of security in the downtown core. Officers will be present downtown during work and entertainment hours.



926,835
Albuquerque Metro Population



The Largest
City in the State

ALBUQUERQUE BY THE NUMBERS (ESRI 2024 Demographics)



564,818
City Population



240,894
Households



\$93,257
Avg. Household Income



\$54,893
Md. Disposable Income



22,362
Total Businesses



296,914
Total Employees

DOWNTOWN UPGRADE

Downtown is in the midst of a major multimillion-dollar revitalization. Several key catalytic projects, such as the Rail Trail and Rail Yards, will be magnets for economic investment and innovation.

\$29M

City Commitment for Revitalization Projects Downtown

\$36M

Investment for the Downtown Rail Trail Project

\$94M

Total (Committed and Pending) Non-City Public and Private Funding



A Cultural and Entertainment Hub

Downtown is a leader in the creative economy providing numerous cultural experiences, including public art and historic building walking tours; and a wealth of food selections, micro-breweries and distilleries.

DOWNTOWN HOUSING

There are currently more than 1,500 housing units in Downtown Albuquerque. **The Downtowner**, a \$50 million public-private project, will bring 166 additional housing units. Several housing projects that will increase the number of residents are currently in the works.

THERE'S BEEN A 60% Increase in Downtown Residential Population
(Since October 2000)

